


- 01 QBT 450™ TRAY
- 02 WINDOW SILL FLASHING
- 03 QBT 450™ CONTINUOUS ALUMINIUM EXTRUSION
- 04 JAMB GRAB FLASHING
- 05 JAMB FLASHING
- 06 45 X 70 mm H3.2 TREATED CASTELLATED TIMBER BATTEN @ 450 CENTRES
- 07 RAB BOARD
- 08 10-GAUGE STAINLESS STEEL PAN HEAD  
50MM, OR 2.8 X 50 mm FLAT HEAD R-DRIVE  
GALV NAILS
- 09 SEPARATION LAYER
- 10 STRUCTURE
- 11 10-GAUGE by 100mm PURLIN AND BATTEN SCREW  
REFER TO SECTION 10, TABLE 10.12 NZS 3604:2011

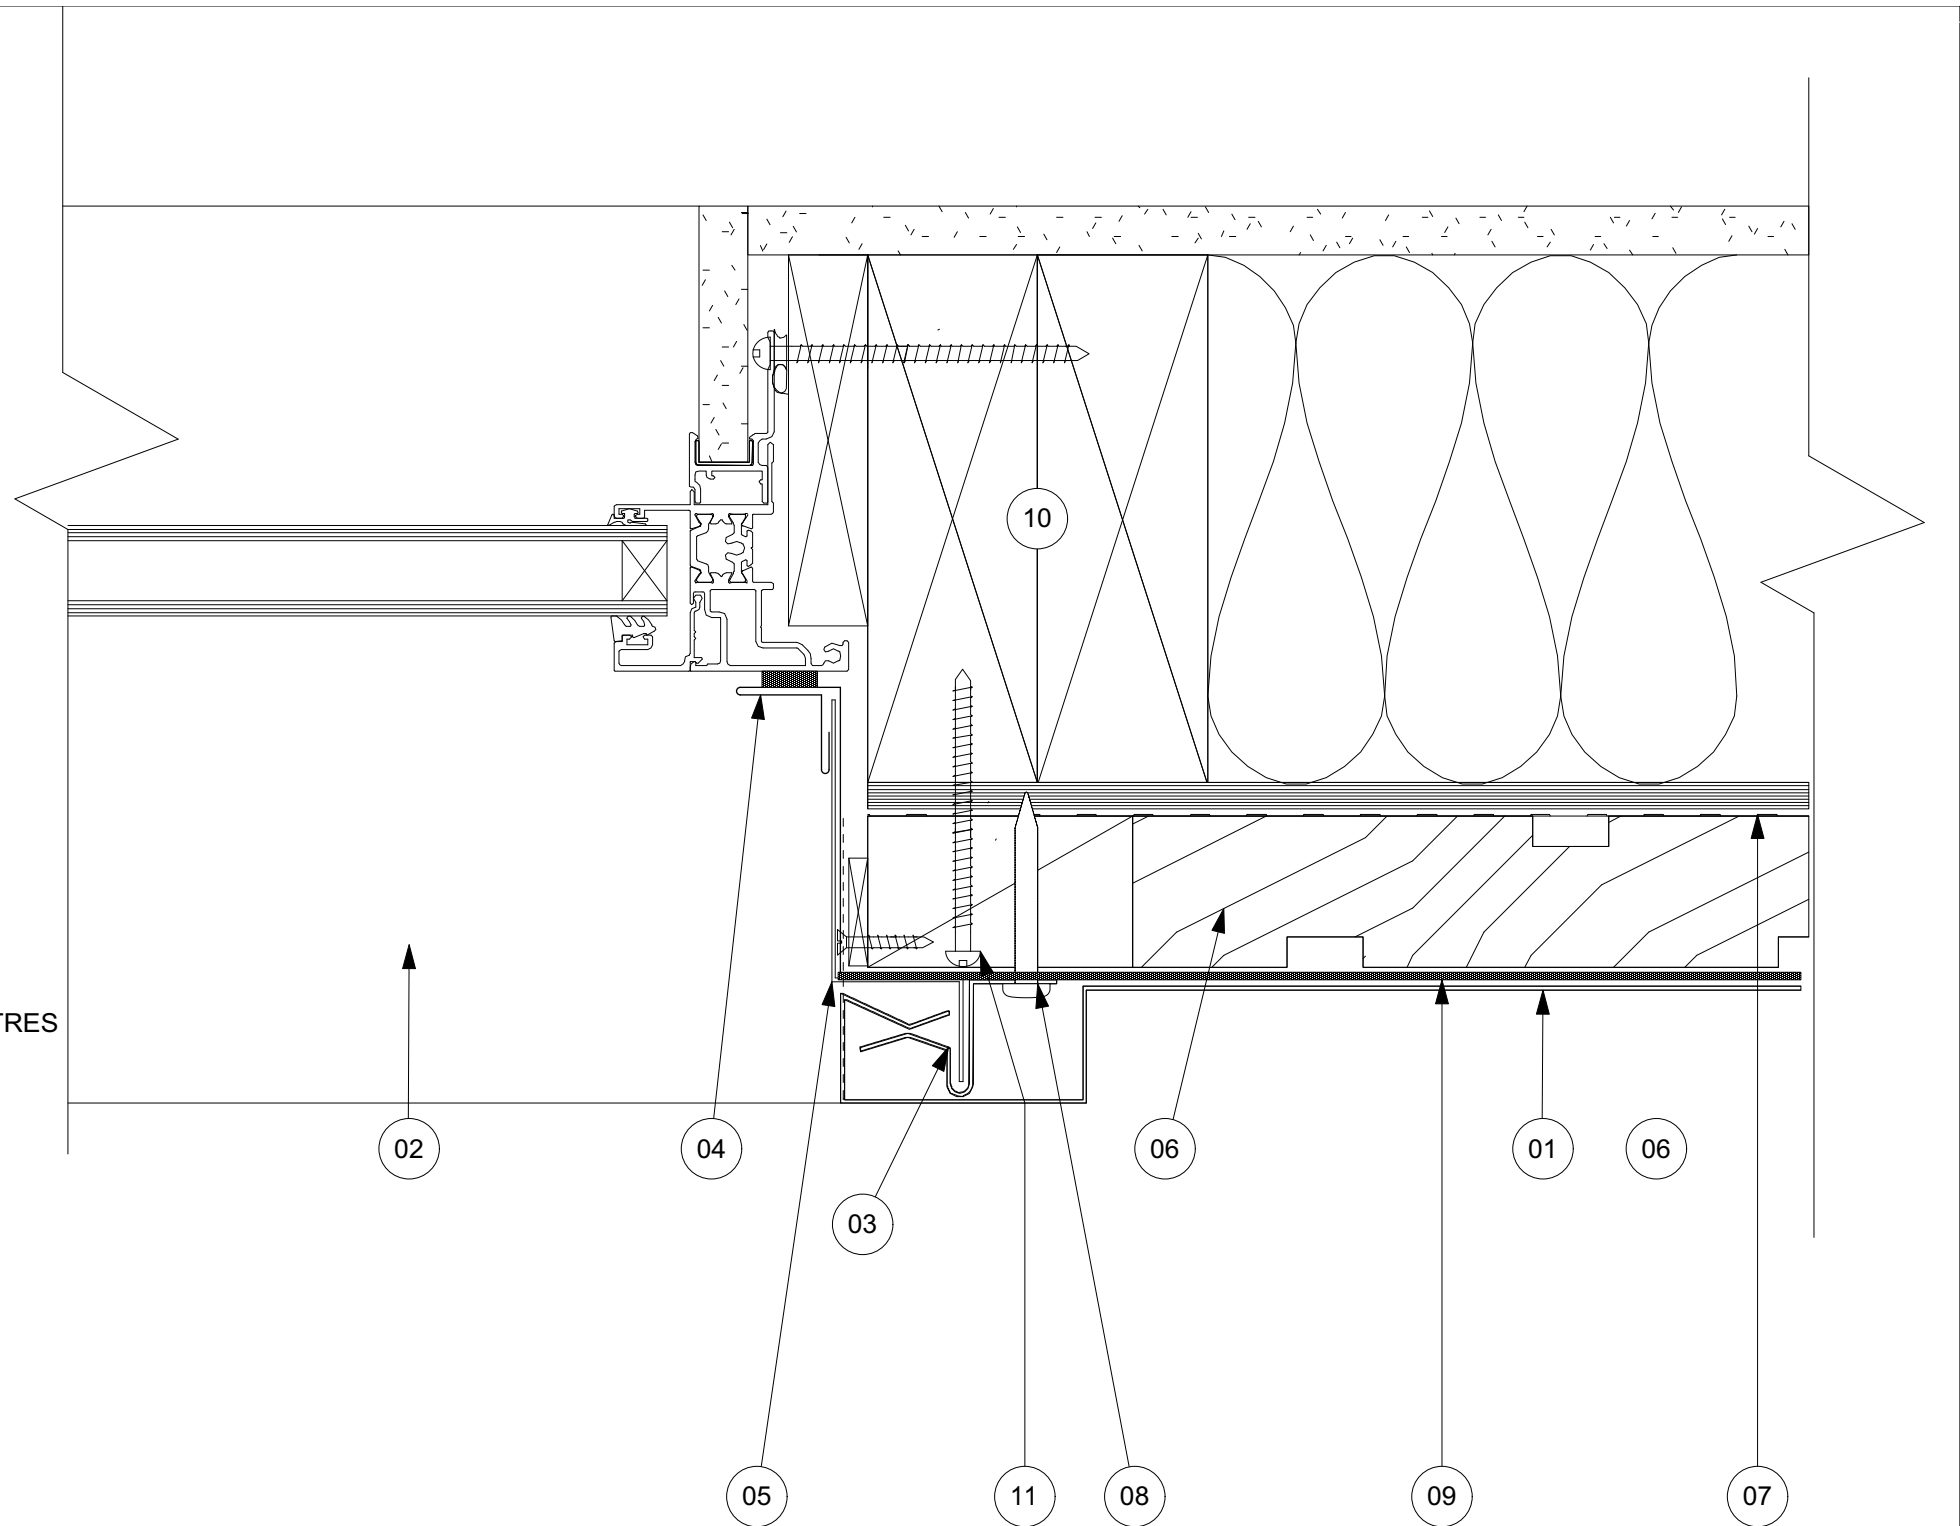

**QBT 450™**  
THE INNOVATIVE ROOF SYSTEM



www.qbt450.nz

QUICK BATTEN TRAY SYSTEM - QBT 450™

WALL CLADDING, TYPICAL WINDOW JAMB DETAIL (RECESSED WINDOW)

COPYRIGHT RESERVED NO REPRODUCTION OR COPY WITHOUT WRITTEN CONSENT FROM CONSTRUCTION CONNECTION AND CONSULTANCY LTD

Date: 01.06.2020

Scale: 1:2 on A3

REV: 01 **A-W04a**

