


- 01 QBT 450™ TRAY
- 02 UPSTAND TO QBT 450 TRAY
- 03 QBT 450™ CONTINUOUS ALUMINIUM EXTRUSION
- 04 PRE-MANUFACTURED STARTER FLASHING ACTING AS CAVITY CLOSER
- 05 45 X 70 mm H3.2 TREATED CASTELLATED TIMBER BATTEN @ 450 CENTRES
- 06 RAB BOARD
- 07 10-GAUGE STAINLESS STEEL PAN HEAD 50MM, OR 2.8 X 50 mm FLAT HEAD R-DRIVE GALV NAILS
- 08 SEPARATION LAYER
- 09 STRUCTURE
- 10 10-GAUGE by 100mm PURLIN AND BATTEN SCREW
REFERTO SECTION10 , TABLE 10 .12 NZS 3604:2011

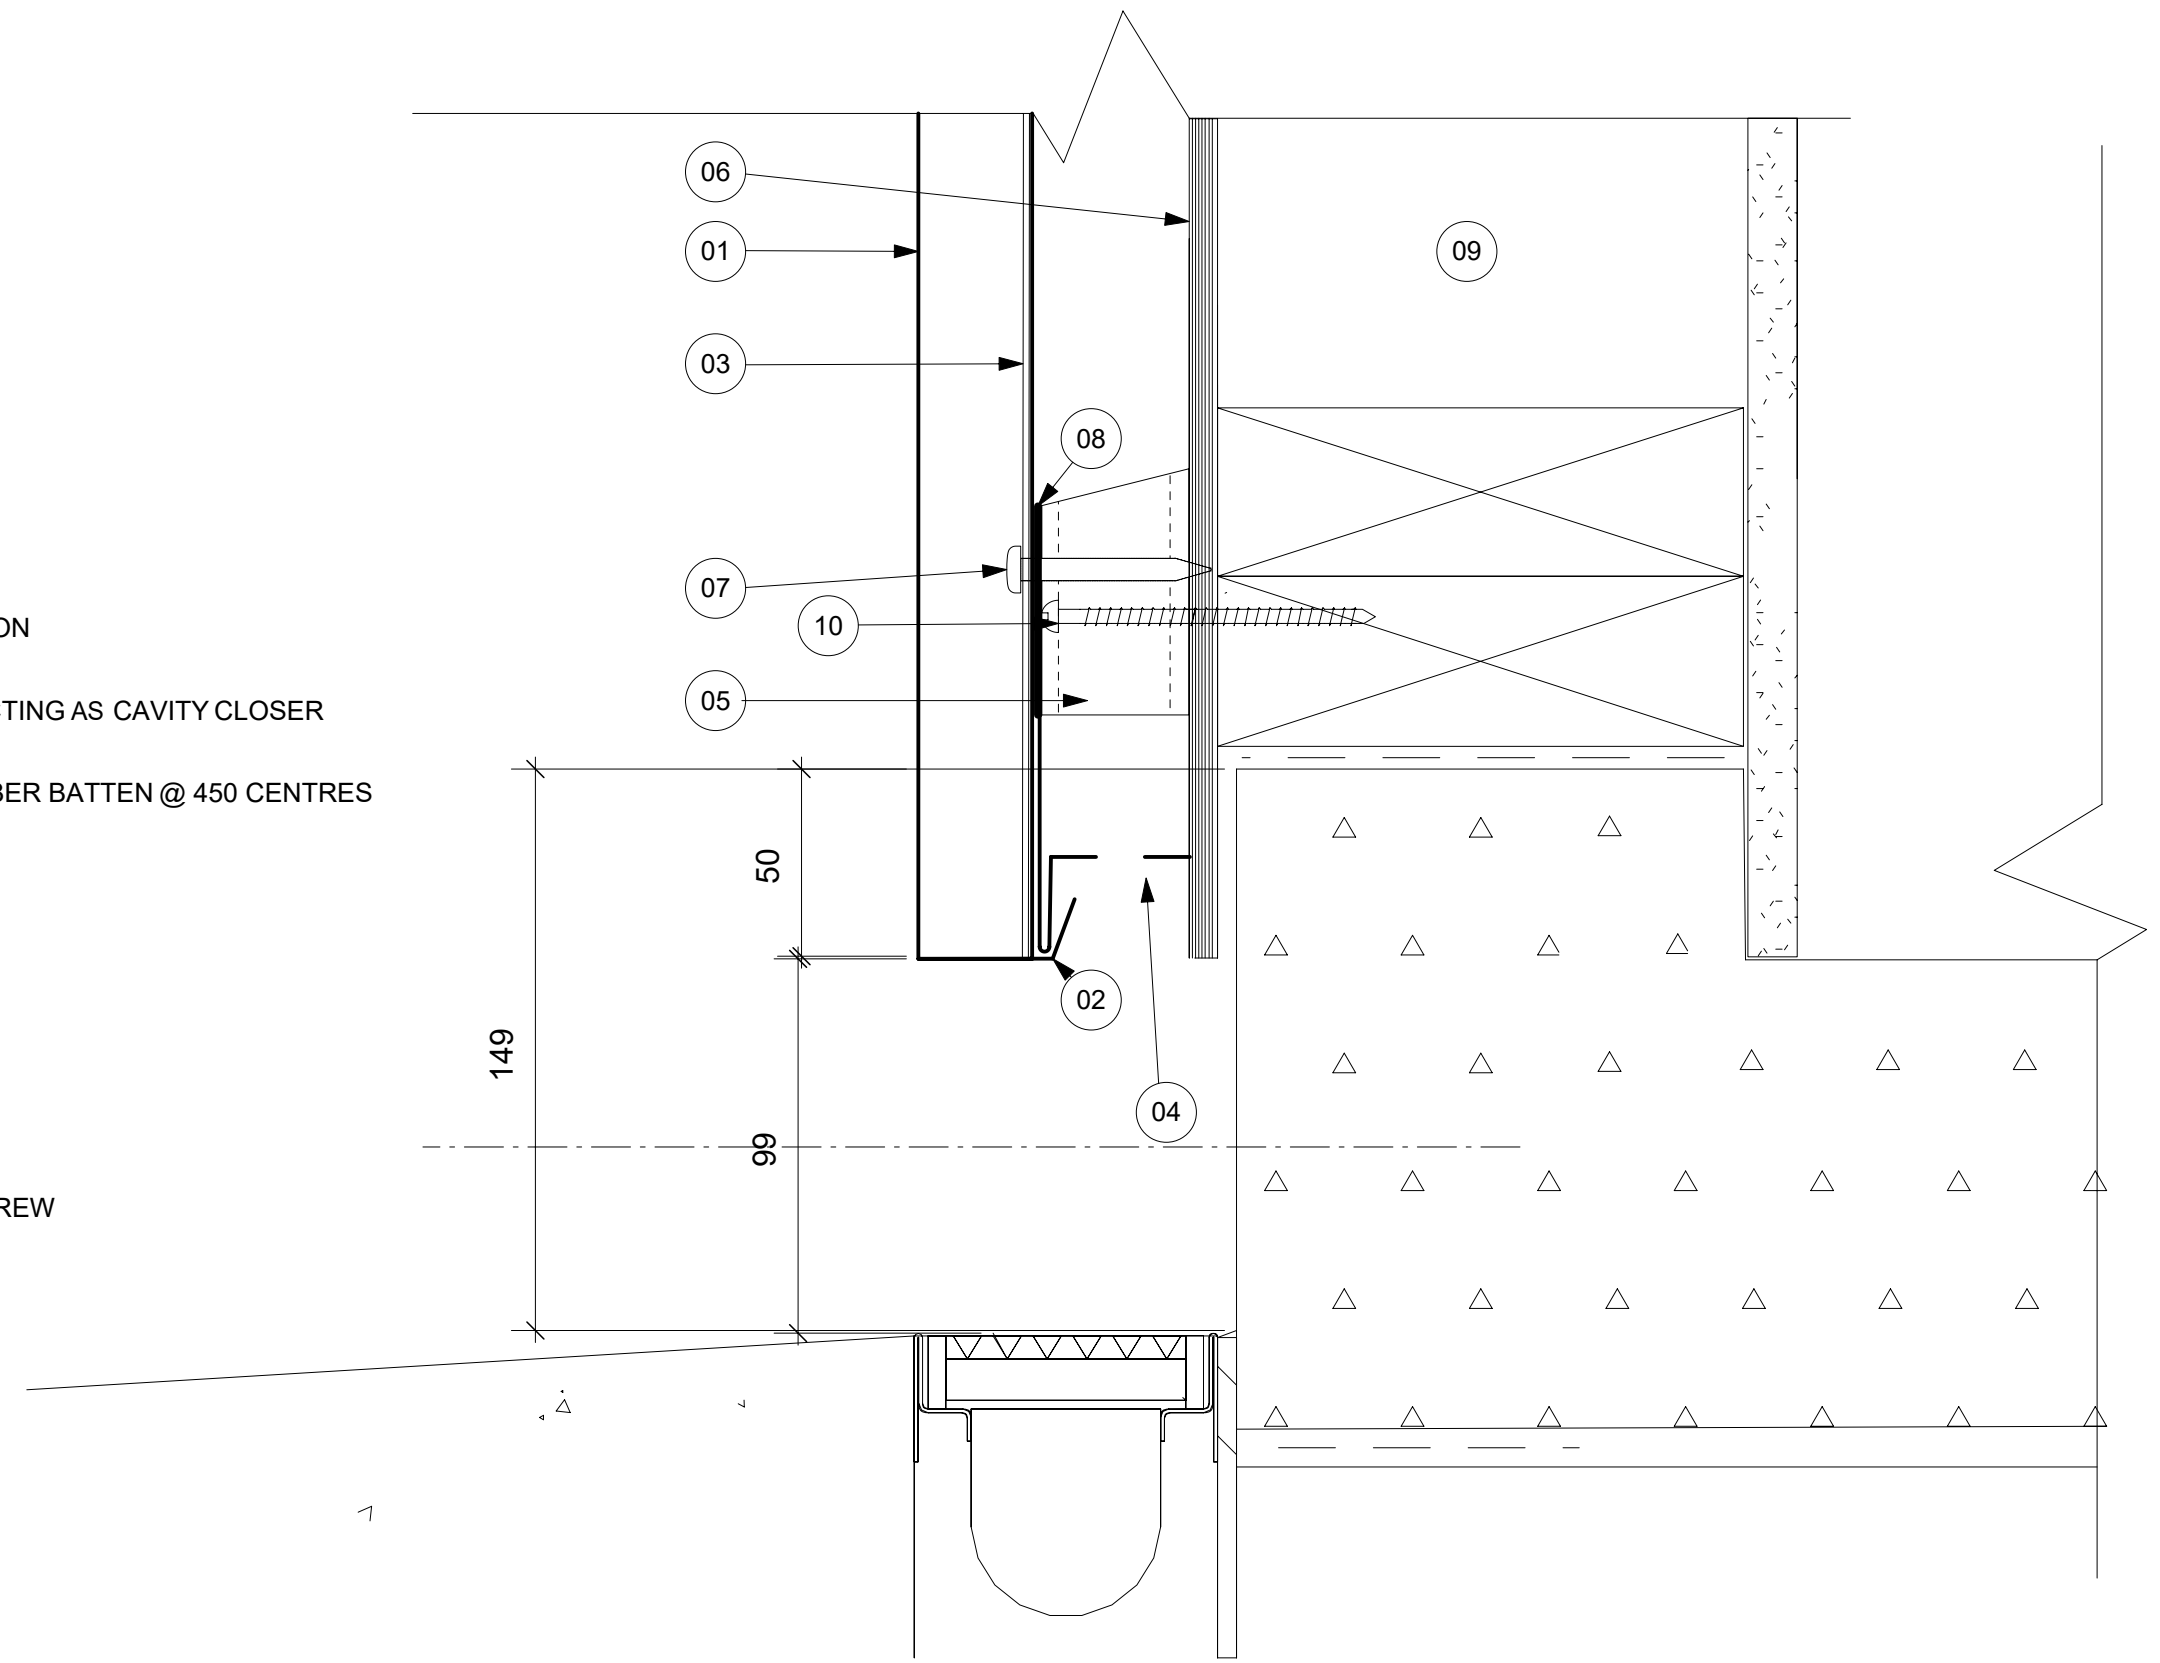

QBT 450™
THE INNOVATIVE ROOF SYSTEM



www.qbt450.nz

QUICK BATTEN TRAY SYSTEM - QBT 450™	Date: 01.06.2020
WALL CLADDING, TYPICAL DETAIL AT GROUNDLEVEL	Scale: 1:2 on A3
COPYRIGHT RESERVED NO REPRODUCTION OR COPY WITHOUT WRITTEN CONSENT FROM CONSTRUCTION CONNECTION AND CONSULTANCY LTD	REV: 01

A-W05

