


OVERALL GUTTER WIDTH 250mm

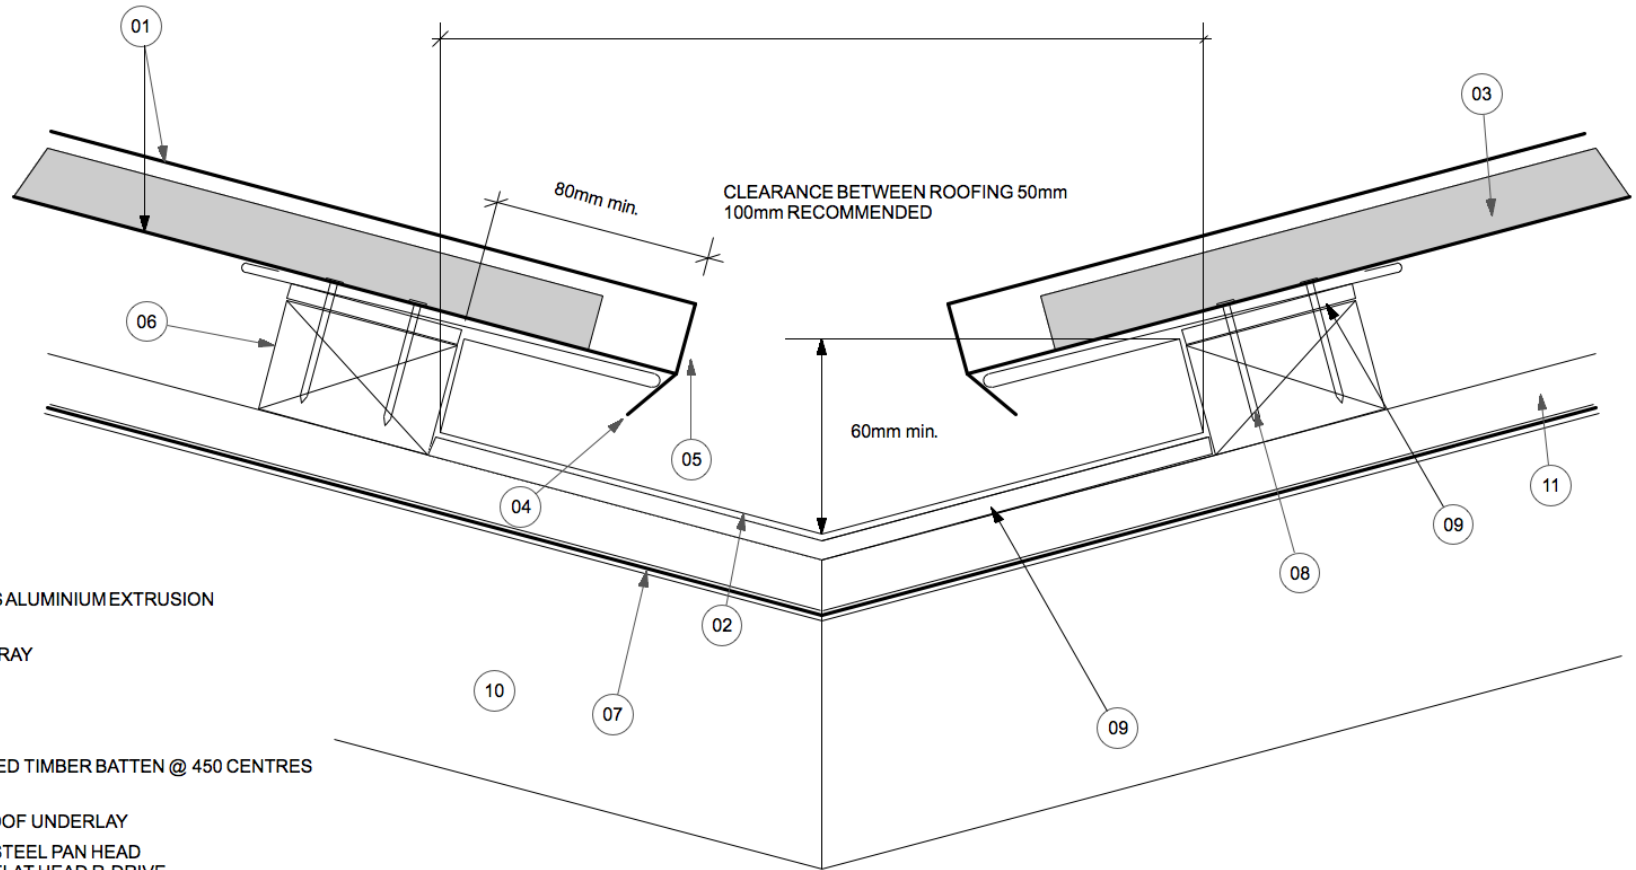

- 01 QBT 450™ ROOF TRAY
- 02 INTERNAL GUTTER
- 03 QBT 450™ CONTINUOUS ALUMINIUM EXTRUSION
- 04 DOWNTURN TO ROOF TRAY
- 05 STOP END
- 06 45 X 70 mm H3.2 TREATED TIMBER BATTEN @ 450 CENTRES
- 07 VAPOUR PERMABLE ROOF UNDERLAY
- 08 10-GAUGE STAINLESS STEEL PAN HEAD 50MM, OR 2.8 X 50 mm FLAT HEAD R-DRIVE GALV NAILS
- 09 AIR-Z 3-D WOVEN MESH
- 10 ROOF STRUCTURE
- 11 20 X 50 mm H3.2 TREATED CAVITY BATTEN



QBT 450™
THE INNOVATIVE ROOF SYSTEM



www.qbt450.nz

QUICK BATTEN TRAY SYSTEM - QBT 450™

INTERNAL VALLEY GUTTER DETAIL

COPYRIGHT RESERVED NO REPRODUCTION OR COPY WITHOUT WRITTEN CONSENT FROM CONSTRUCTION CONNECTION AND CONSULTANCY LTD

Date: 20.05.2020

Scale: 1:2 on A3

REV: 01 **A-09**

